




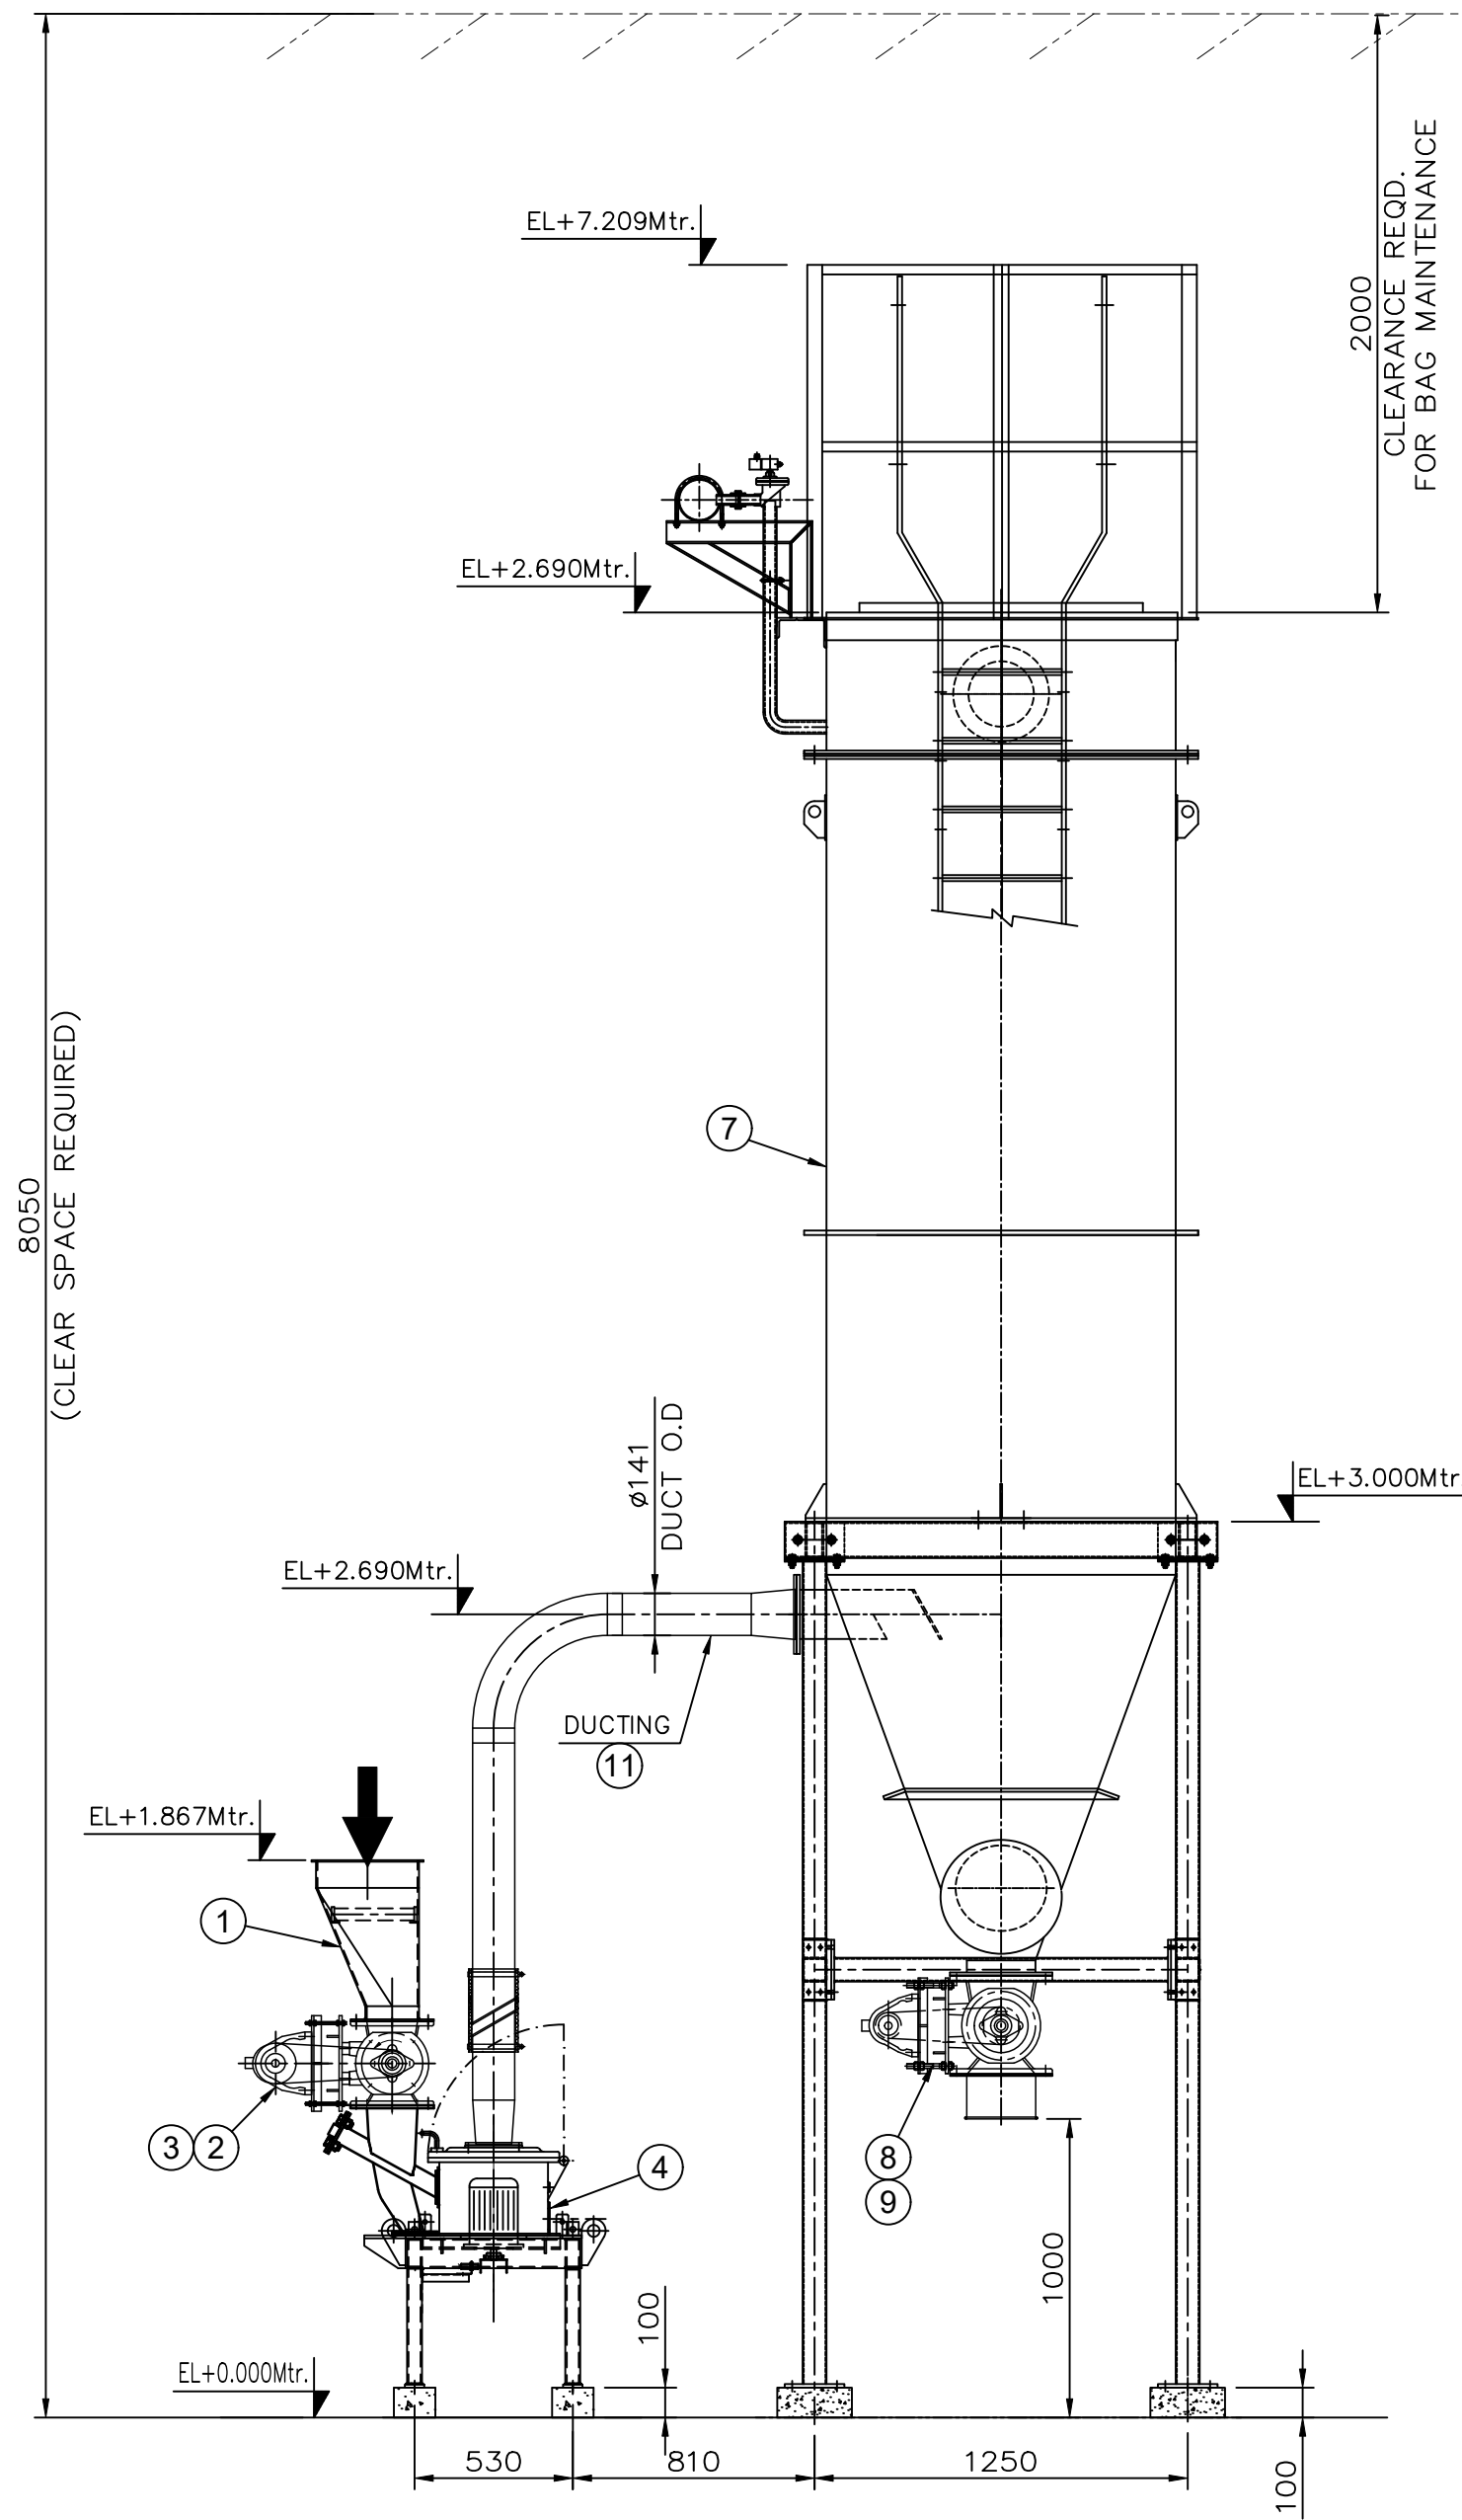


VIEW FROM B-B

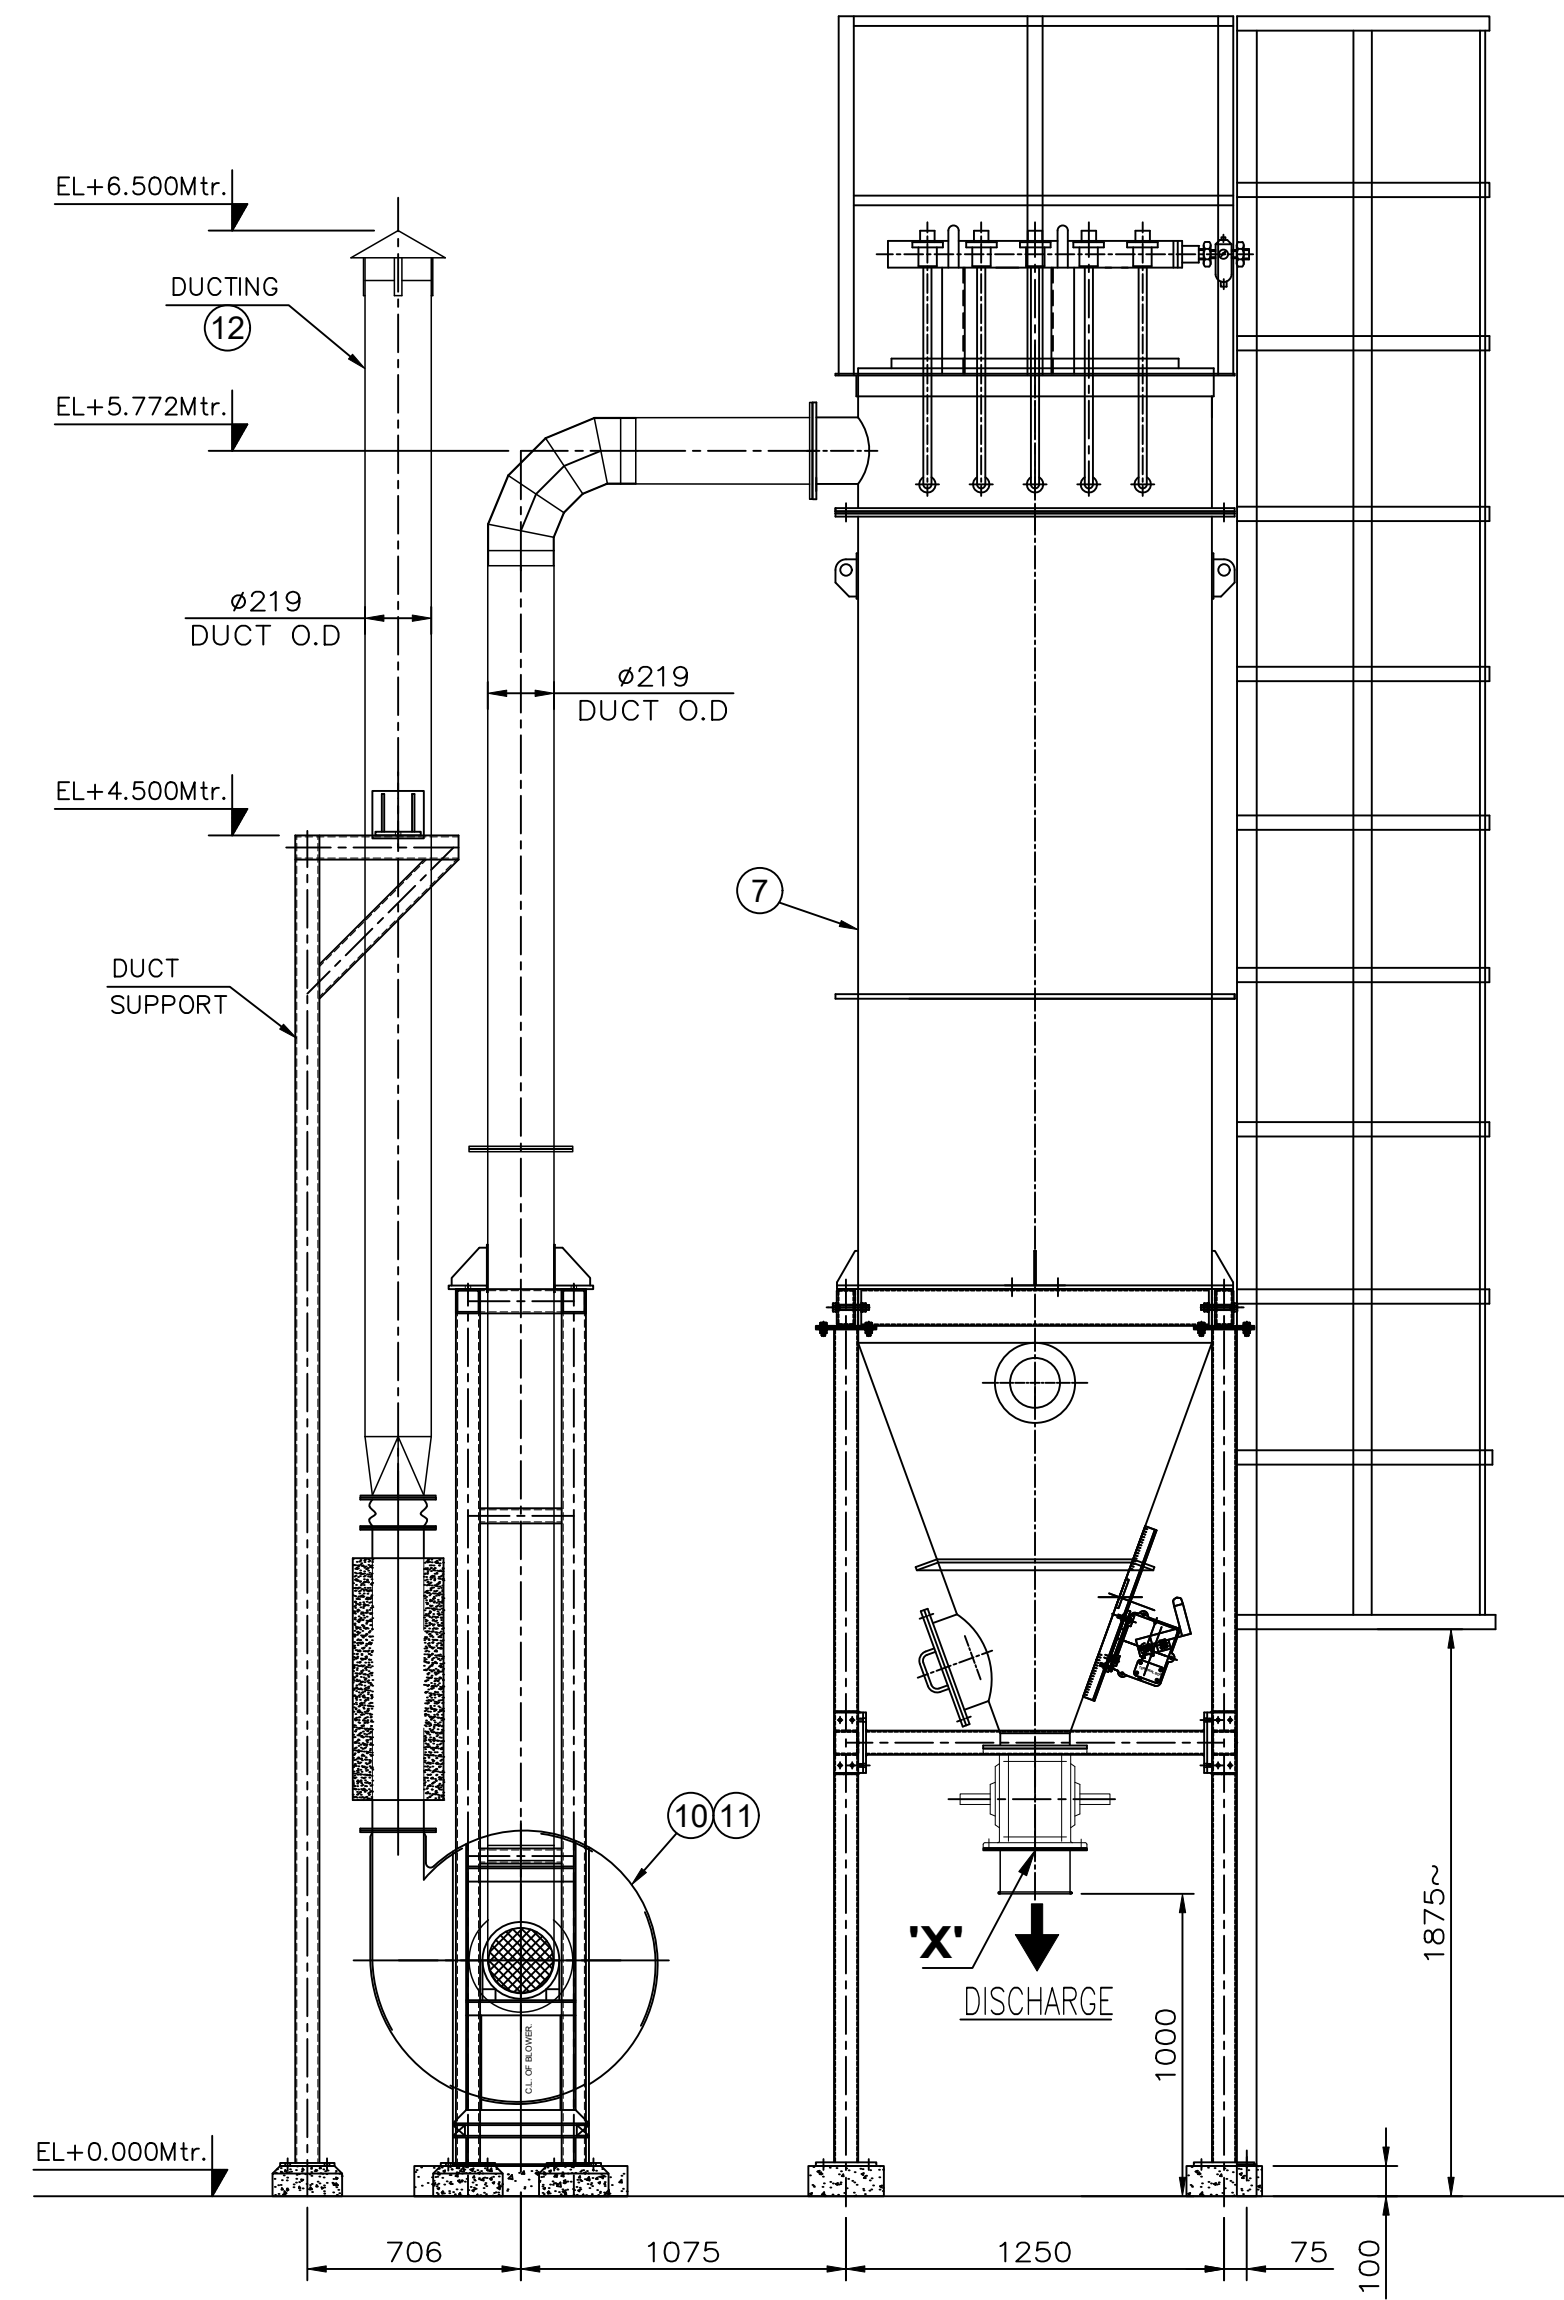


SECTION A-A

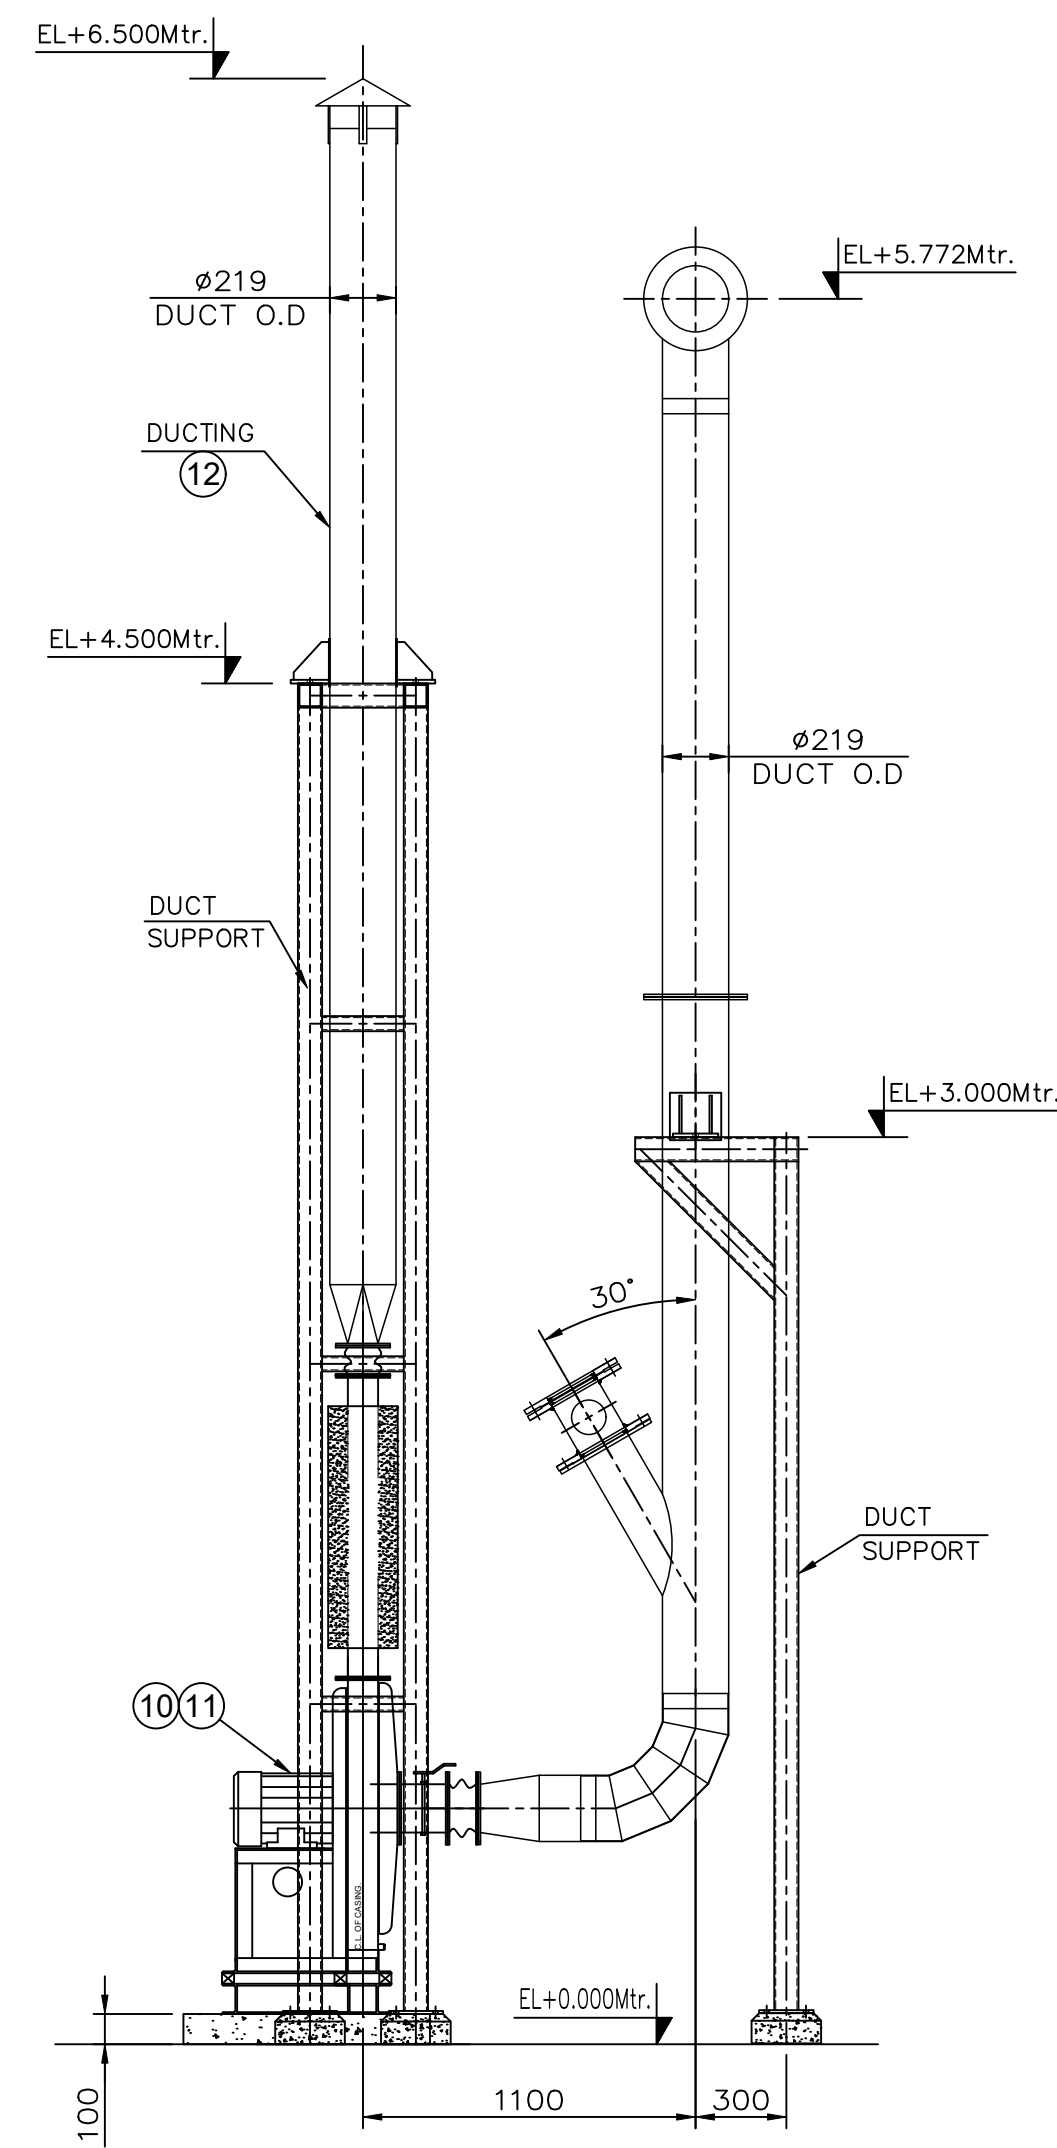


SECTION C-C

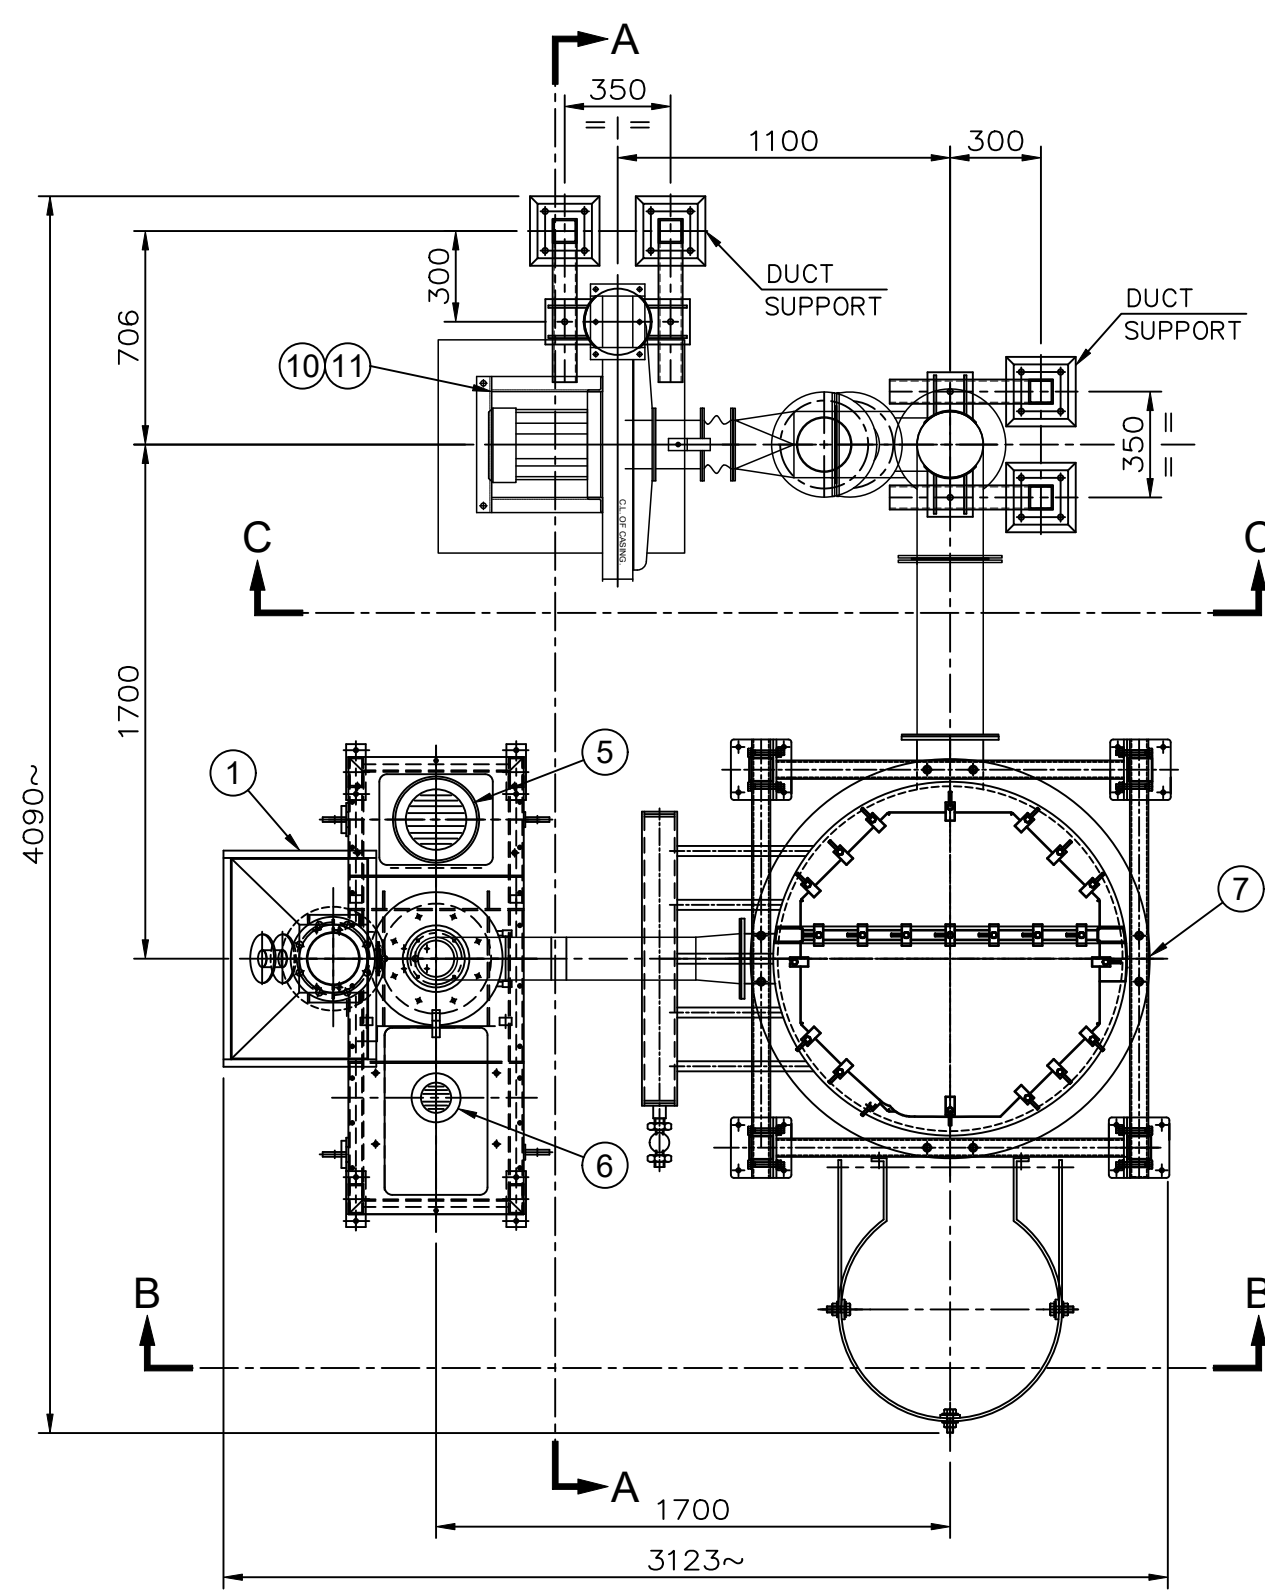

PLAN

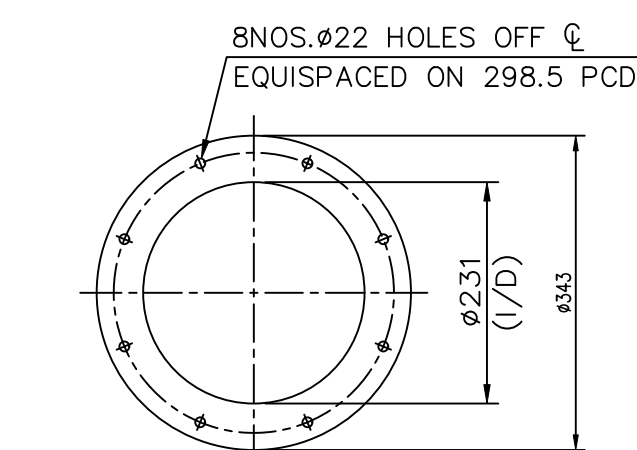

DETAIL-X
RAL DISCHARGE FLANGE
AL-200

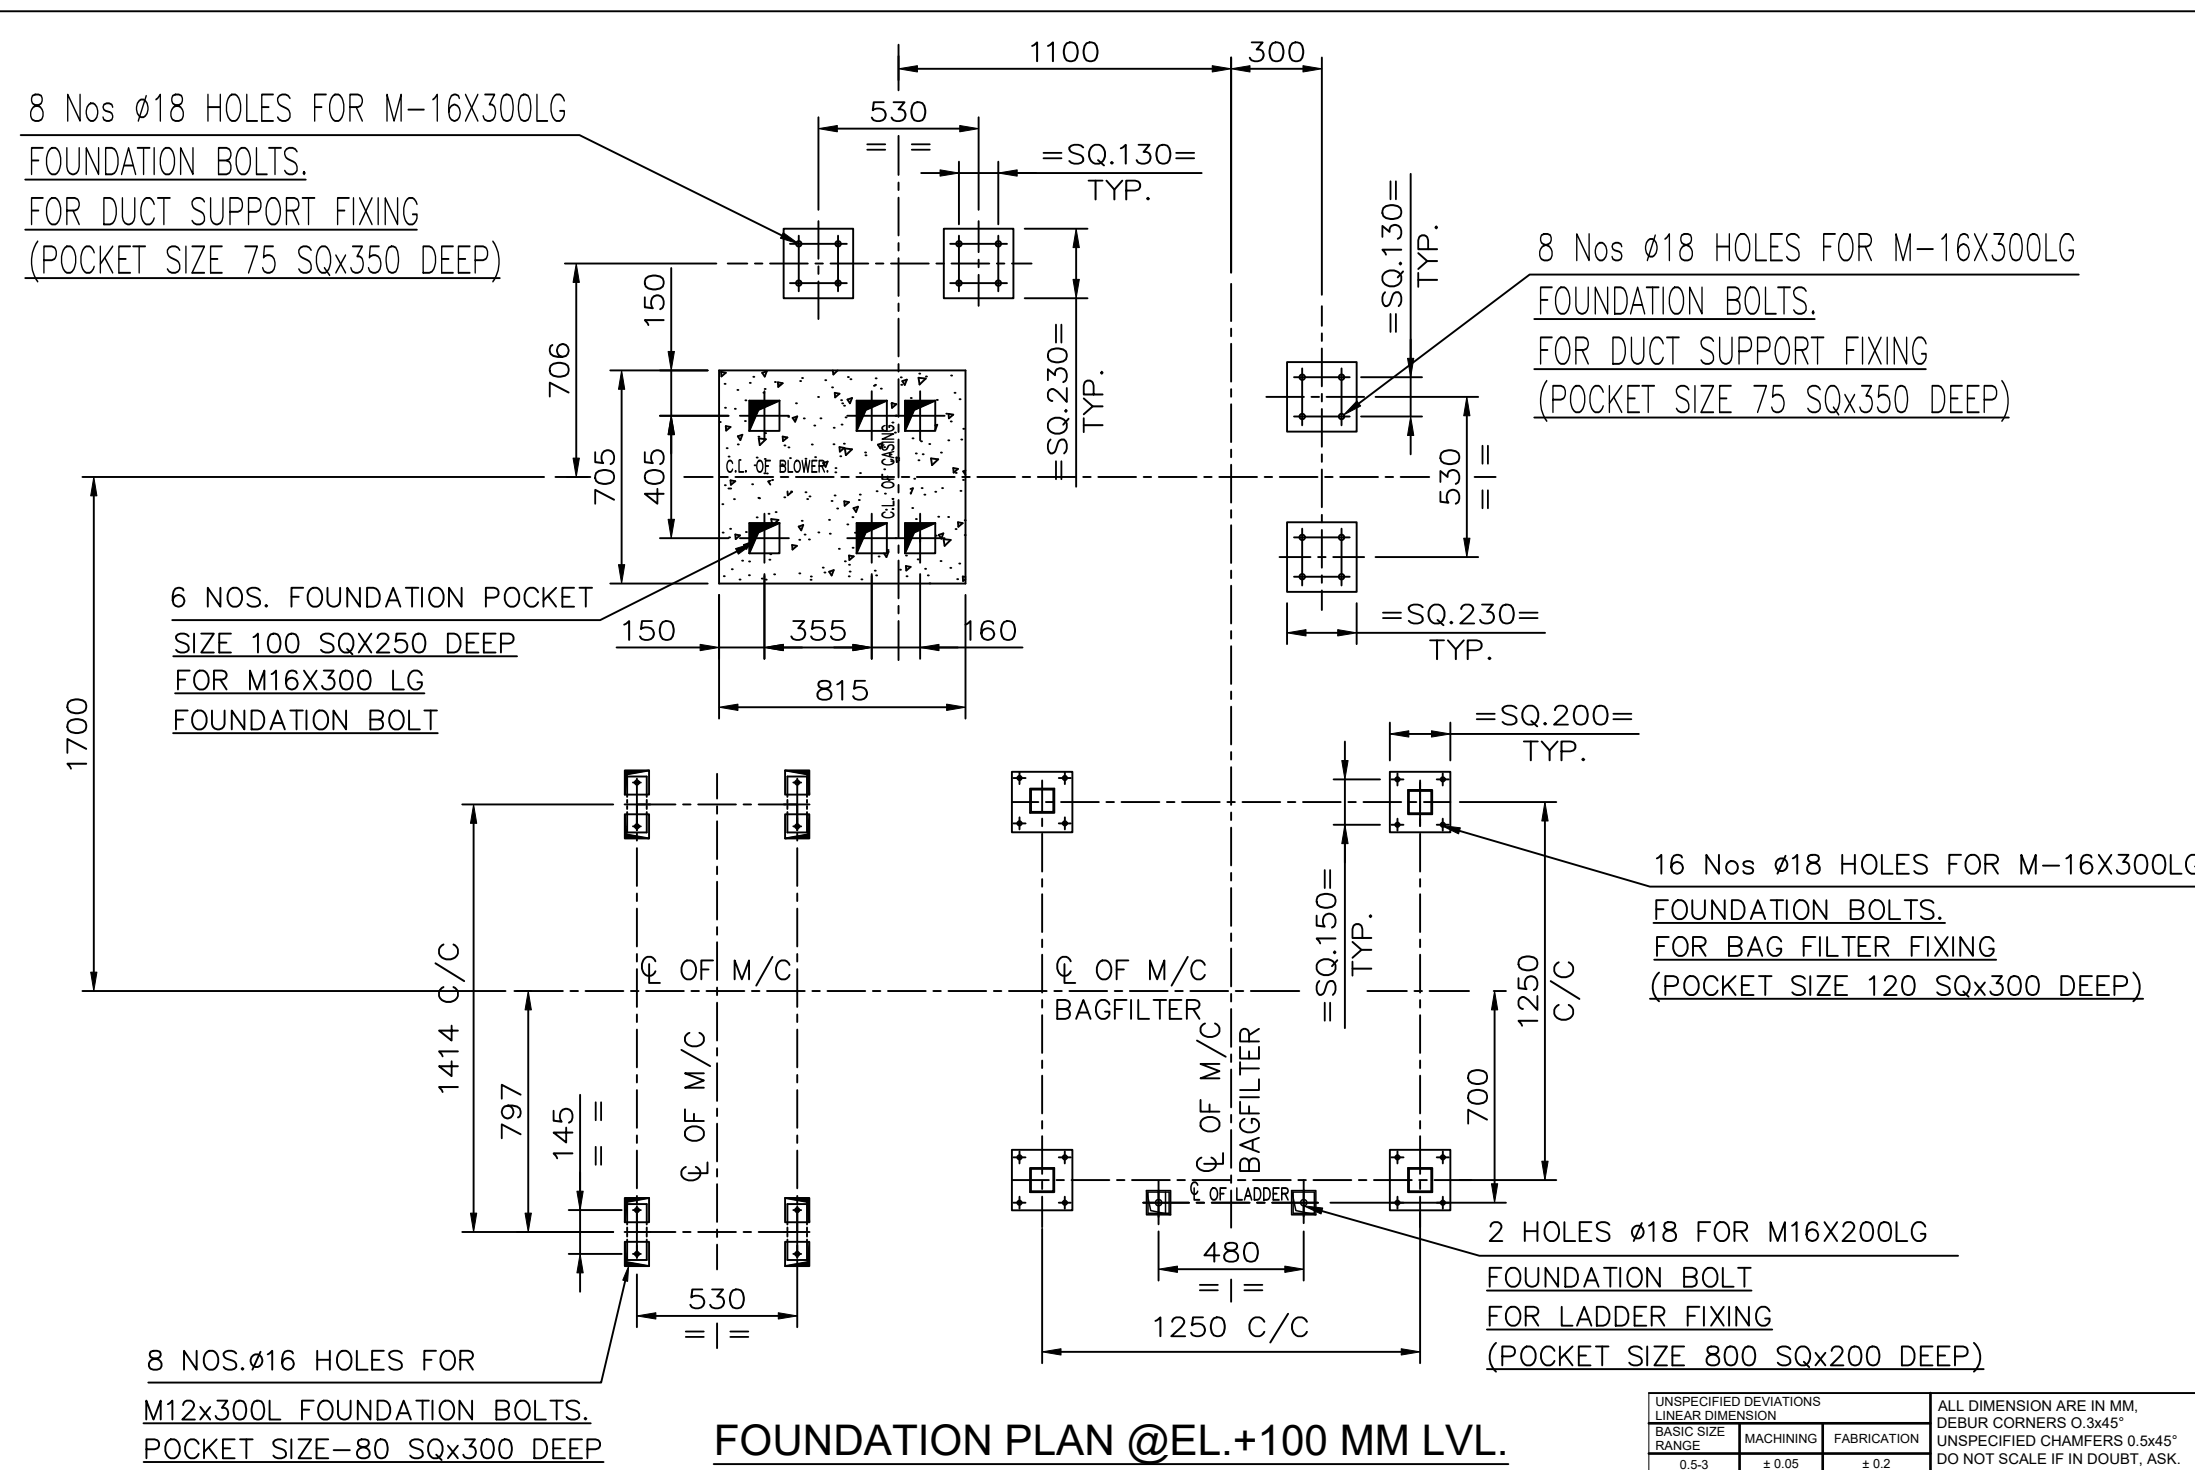

FOUNDATION PLAN @EL.+100 MM LVL.

REV	ZONE	DATE	DESCRIPTION	DRAWN	CHECK

UNFINISHED DIMENSIONS	FINISHED DIMENSIONS	FABRICATION
LINEAR DIMENSIONS	LINEAR DIMENSIONS	ALL DIMENSIONS ARE IN MM.
RANGE	RANGE	DEBURR CORNERS 0.5MM
1-5.5	1-5.5	UNSPECIFIED CHAMFERS 0.5MM
5.5-10	5.5-10	DO NOT SCALE IF IN DOUBT, ASK.
10-25	10-25	PROPRIETARY AND CONFIDENTIAL THE
25-50	25-50	INFORMATION CONTAINED IN THIS
50-100	50-100	DRAWING IS THE SOLE PROPERTY OF
100-200	100-200	RIECO INDUSTRIES LTD. ANY
200-300	200-300	REPRODUCTION IN PART OR AS A WHOLE
300-400	300-400	WITHOUT PERMISSION OF THE WRITTEN
400-500	400-500	RIECO INDUSTRIES LTD. IS PROHIBITED.
500-600	500-600	
600-700	600-700	
700-800	700-800	
9900-10000	9900-10000	

DESIGN DATA-	
MATERIAL	AGRO CHEMICAL
CAPACITY	80-150 Kg/Hr
FEED SIZE	SUGAR S30
FINAL PRODUCT SIZE	99% PASSING 45 MICRON
BULK DENSITY	400-500 kg/m ³

LOAD DATA		
EQUIPMENT	LOAD kg	
	STATIC	DYNAMIC
15ACM	500	1250
BAG FILTER+RAL	1400	2000
FAN	370	481

- NOTES:-
- # ALL DIMENSIONS ARE IN MM UNLESS NOTED.
 - # DO NOT SCALE THE DRAWING.
 - # IF IN DOUBT ASK.
 - # ALL MOTORS ARE SUITABLE FOR 3Ø 415V ±10%50Hz ±5%AC SUPPLY.
 - # COMPRESSED AIR REQUIRED 3 Nm / hr CLEAN DRY & OIL FREE COMPRESSED TO 6 TO 8 kg/cm² g TO BE ARRANGED BY CLIENT
 - # GASKET - WHITE NEOPRENE RUBBER FOOD GRADE
 - # DUCTING SUPPORTS TO BE GIVEN BY CLIENT AT SITE IF REQUIRED.
 - # CONTROL PANEL CAN BE KEPT ANY WHERE AS PER SPACE AVAILABLE BUT NEAR MILL.
 - # PAINT SPEC :COAT 1- EPOXY GREY EP8214 PRIMER W HARDENER COAT 2: PU WHITE RAL9003 GL W HARDENER.

OPTION - 1

12		1	DUCTING	MS		
11		1	MOTOR FOR FAN(B-3 MOUNTING)	STD	7.5HP	
10		1	CEN.FAN	MS		
9		1	GEARED MOTOR FOR RAL(B-6 MOUNTING)	STD	0.5HP	
8		1	ROTARY AIR LOCK BELOW BAG FILTER	MS	AL-200	
7		1	BAG FILTER	MS	21H-8 TRL	
6		1	CLASSIFIER MOTOR (V-1 MOUNTING)	STD	1.5 HP	
5		1	MAIN MOTOR (V1 MOUNTING)	STD	15 HP	
4		1	MILL	CI/MS	15 ACM	
3		1	GEARED MOTOR FOR RAL(B-6 MOUNTING)	STD	0.5HP	
2		1	FEED RAL	MS	AL-150	
1		1	FEED HOPPER	MS		
SR.No	PART No.	QTY	DESCRIPTION	MATERIAL	SIZE	REMARK

CLIENT	--
CONSULTANT	--
RIECO'S S.O.No.	--
CLIENT'S P.O.No.	--

RIECO INDUSTRIES LTD.		SIGN	DATE
11th Floor, Eleven West Panchsheel, Survey No. 25, Near PAN Card Club Road, Baner, Pune - 411 069, Maharashtra, India		SRK	13 11 2025
15 ACM PLANT LAYOUT		CHECKED	DATE
		NSP	13 11 2025
		APPROVED	DATE
		NSP	13 11 2025

REFERENCE DRG. No.	SCALE	DRAWING No.	REV.	SHEET
	1:25	Axxxxxx	0	1 OF 1
REPLACES DRG. No.	SCALE	DRAWING No.	REV.	SHEET