



9000
(CLEAR SPACE REQUIRED)

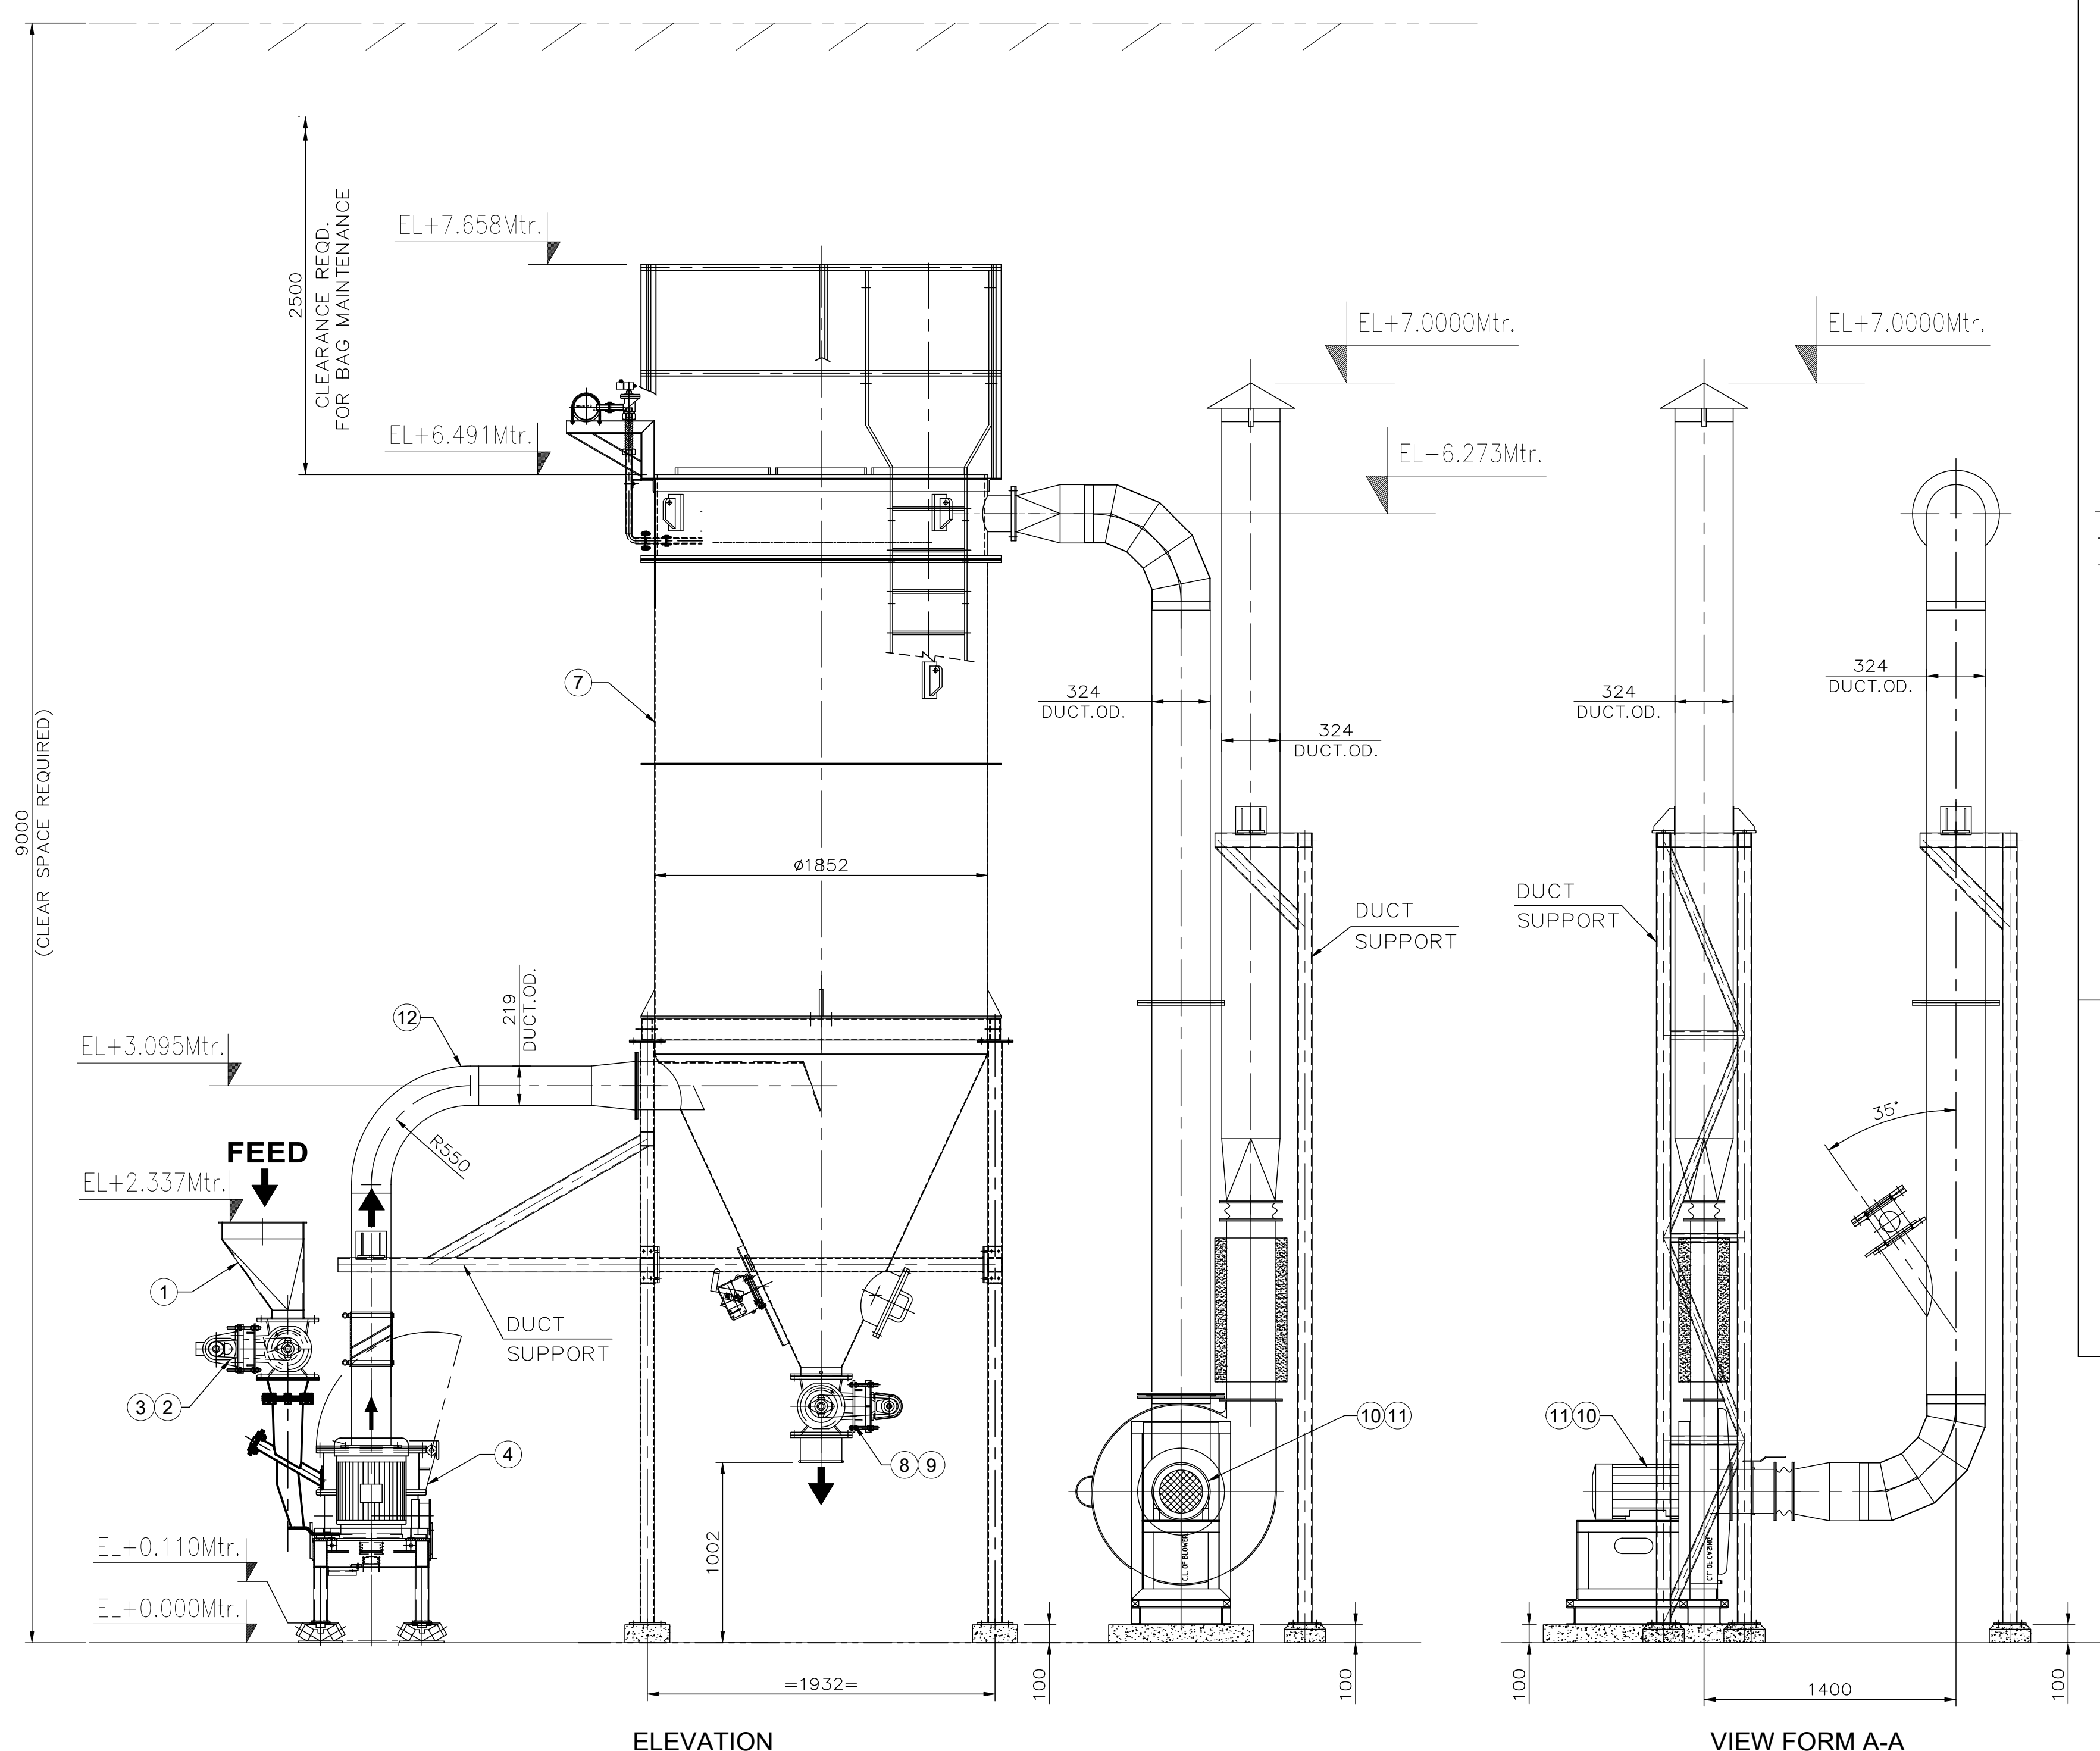


ELEVATION

VIEW FORM A-A

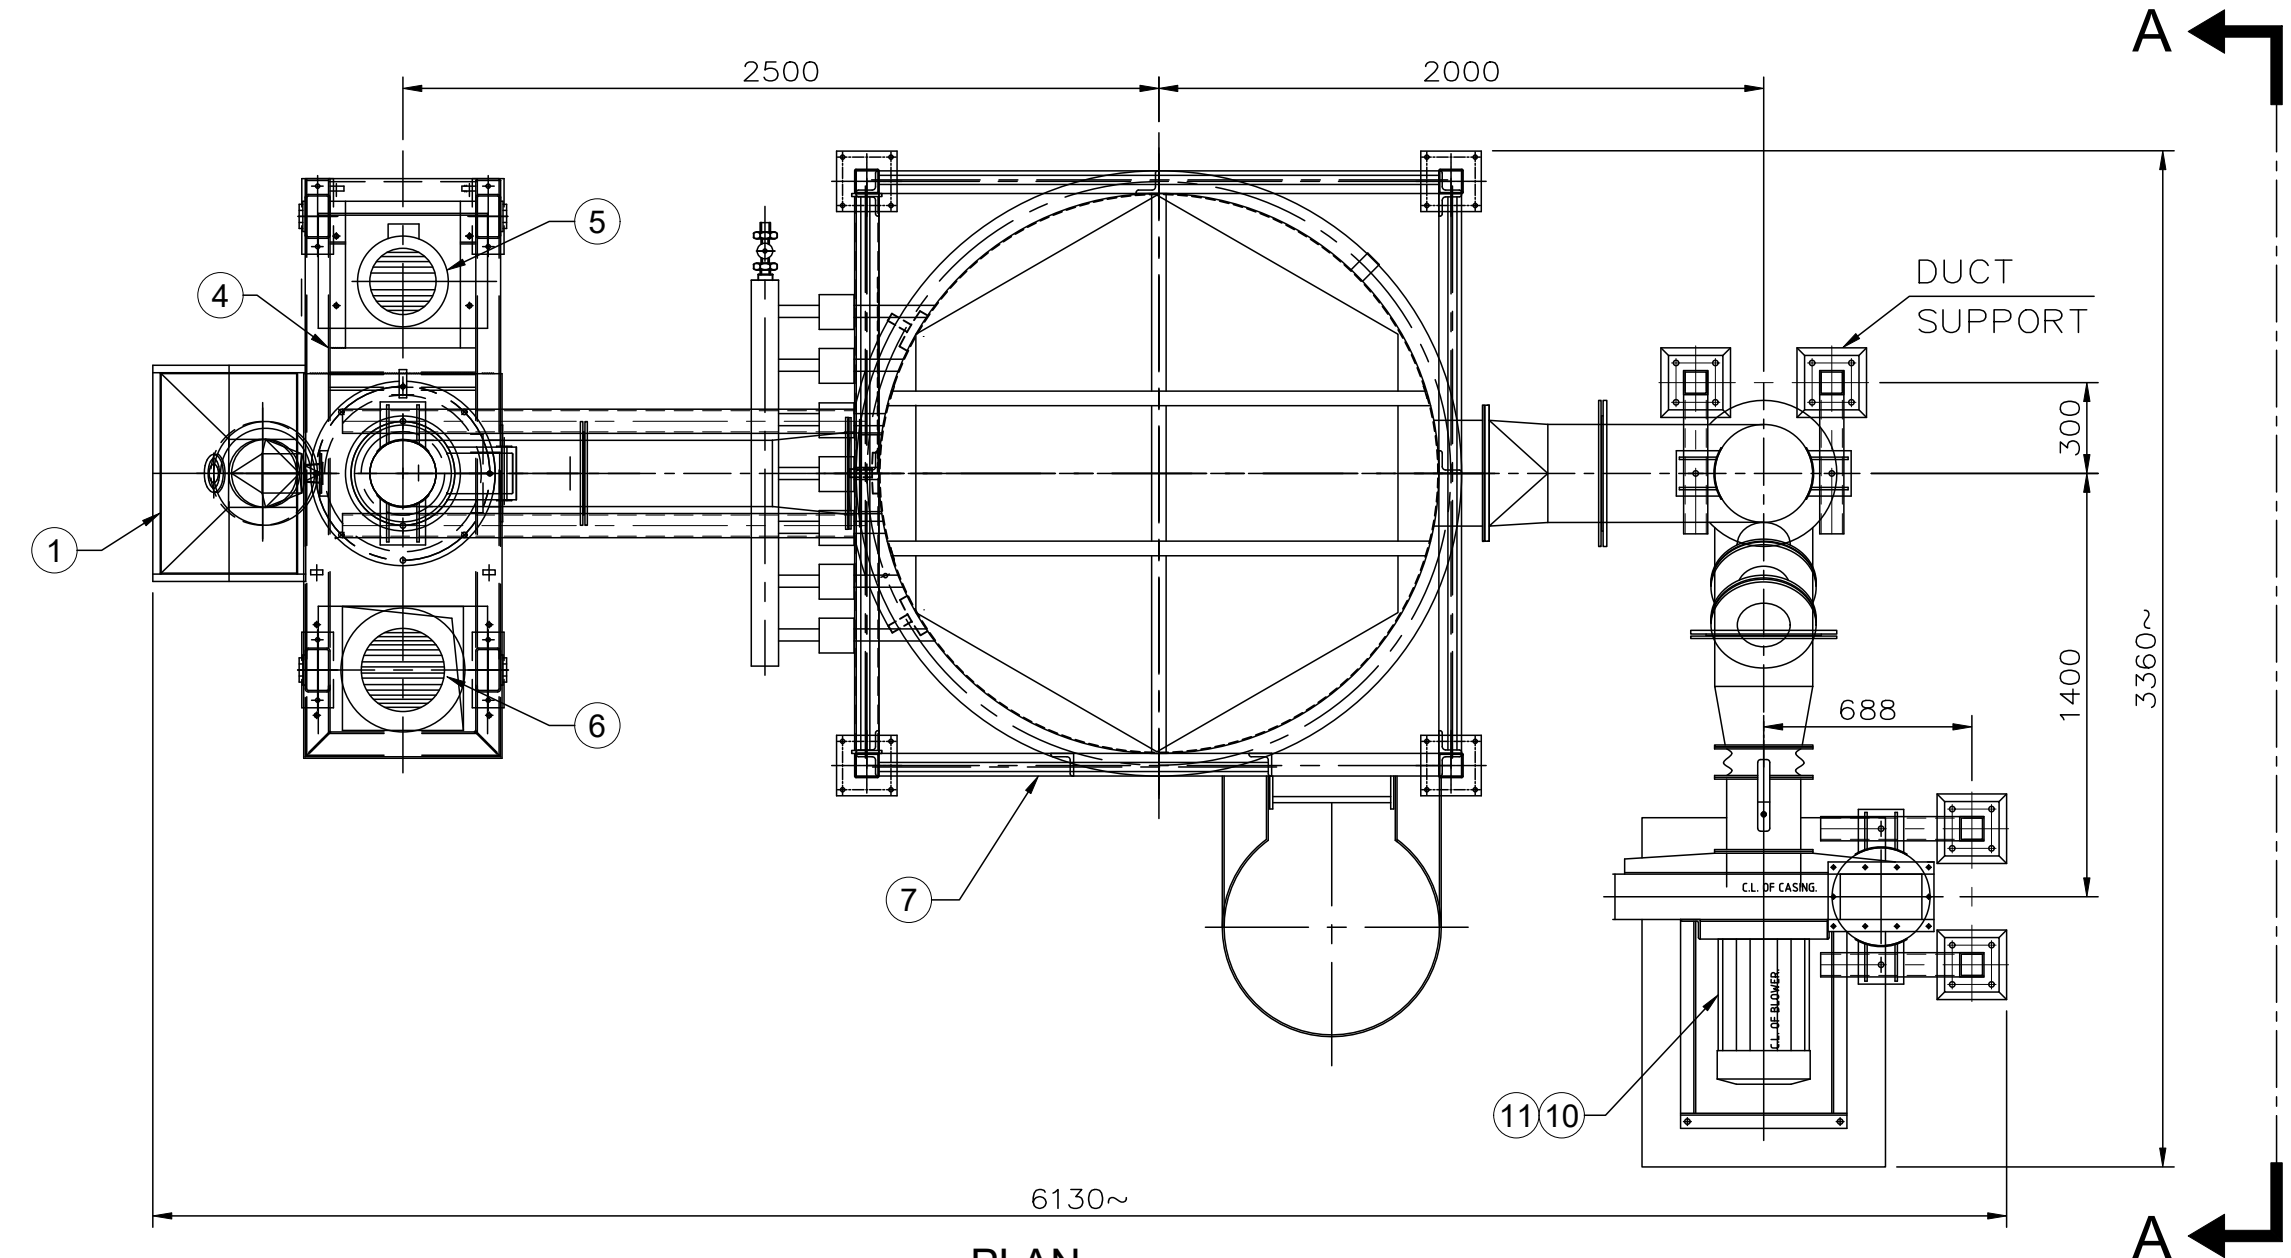

PLAN

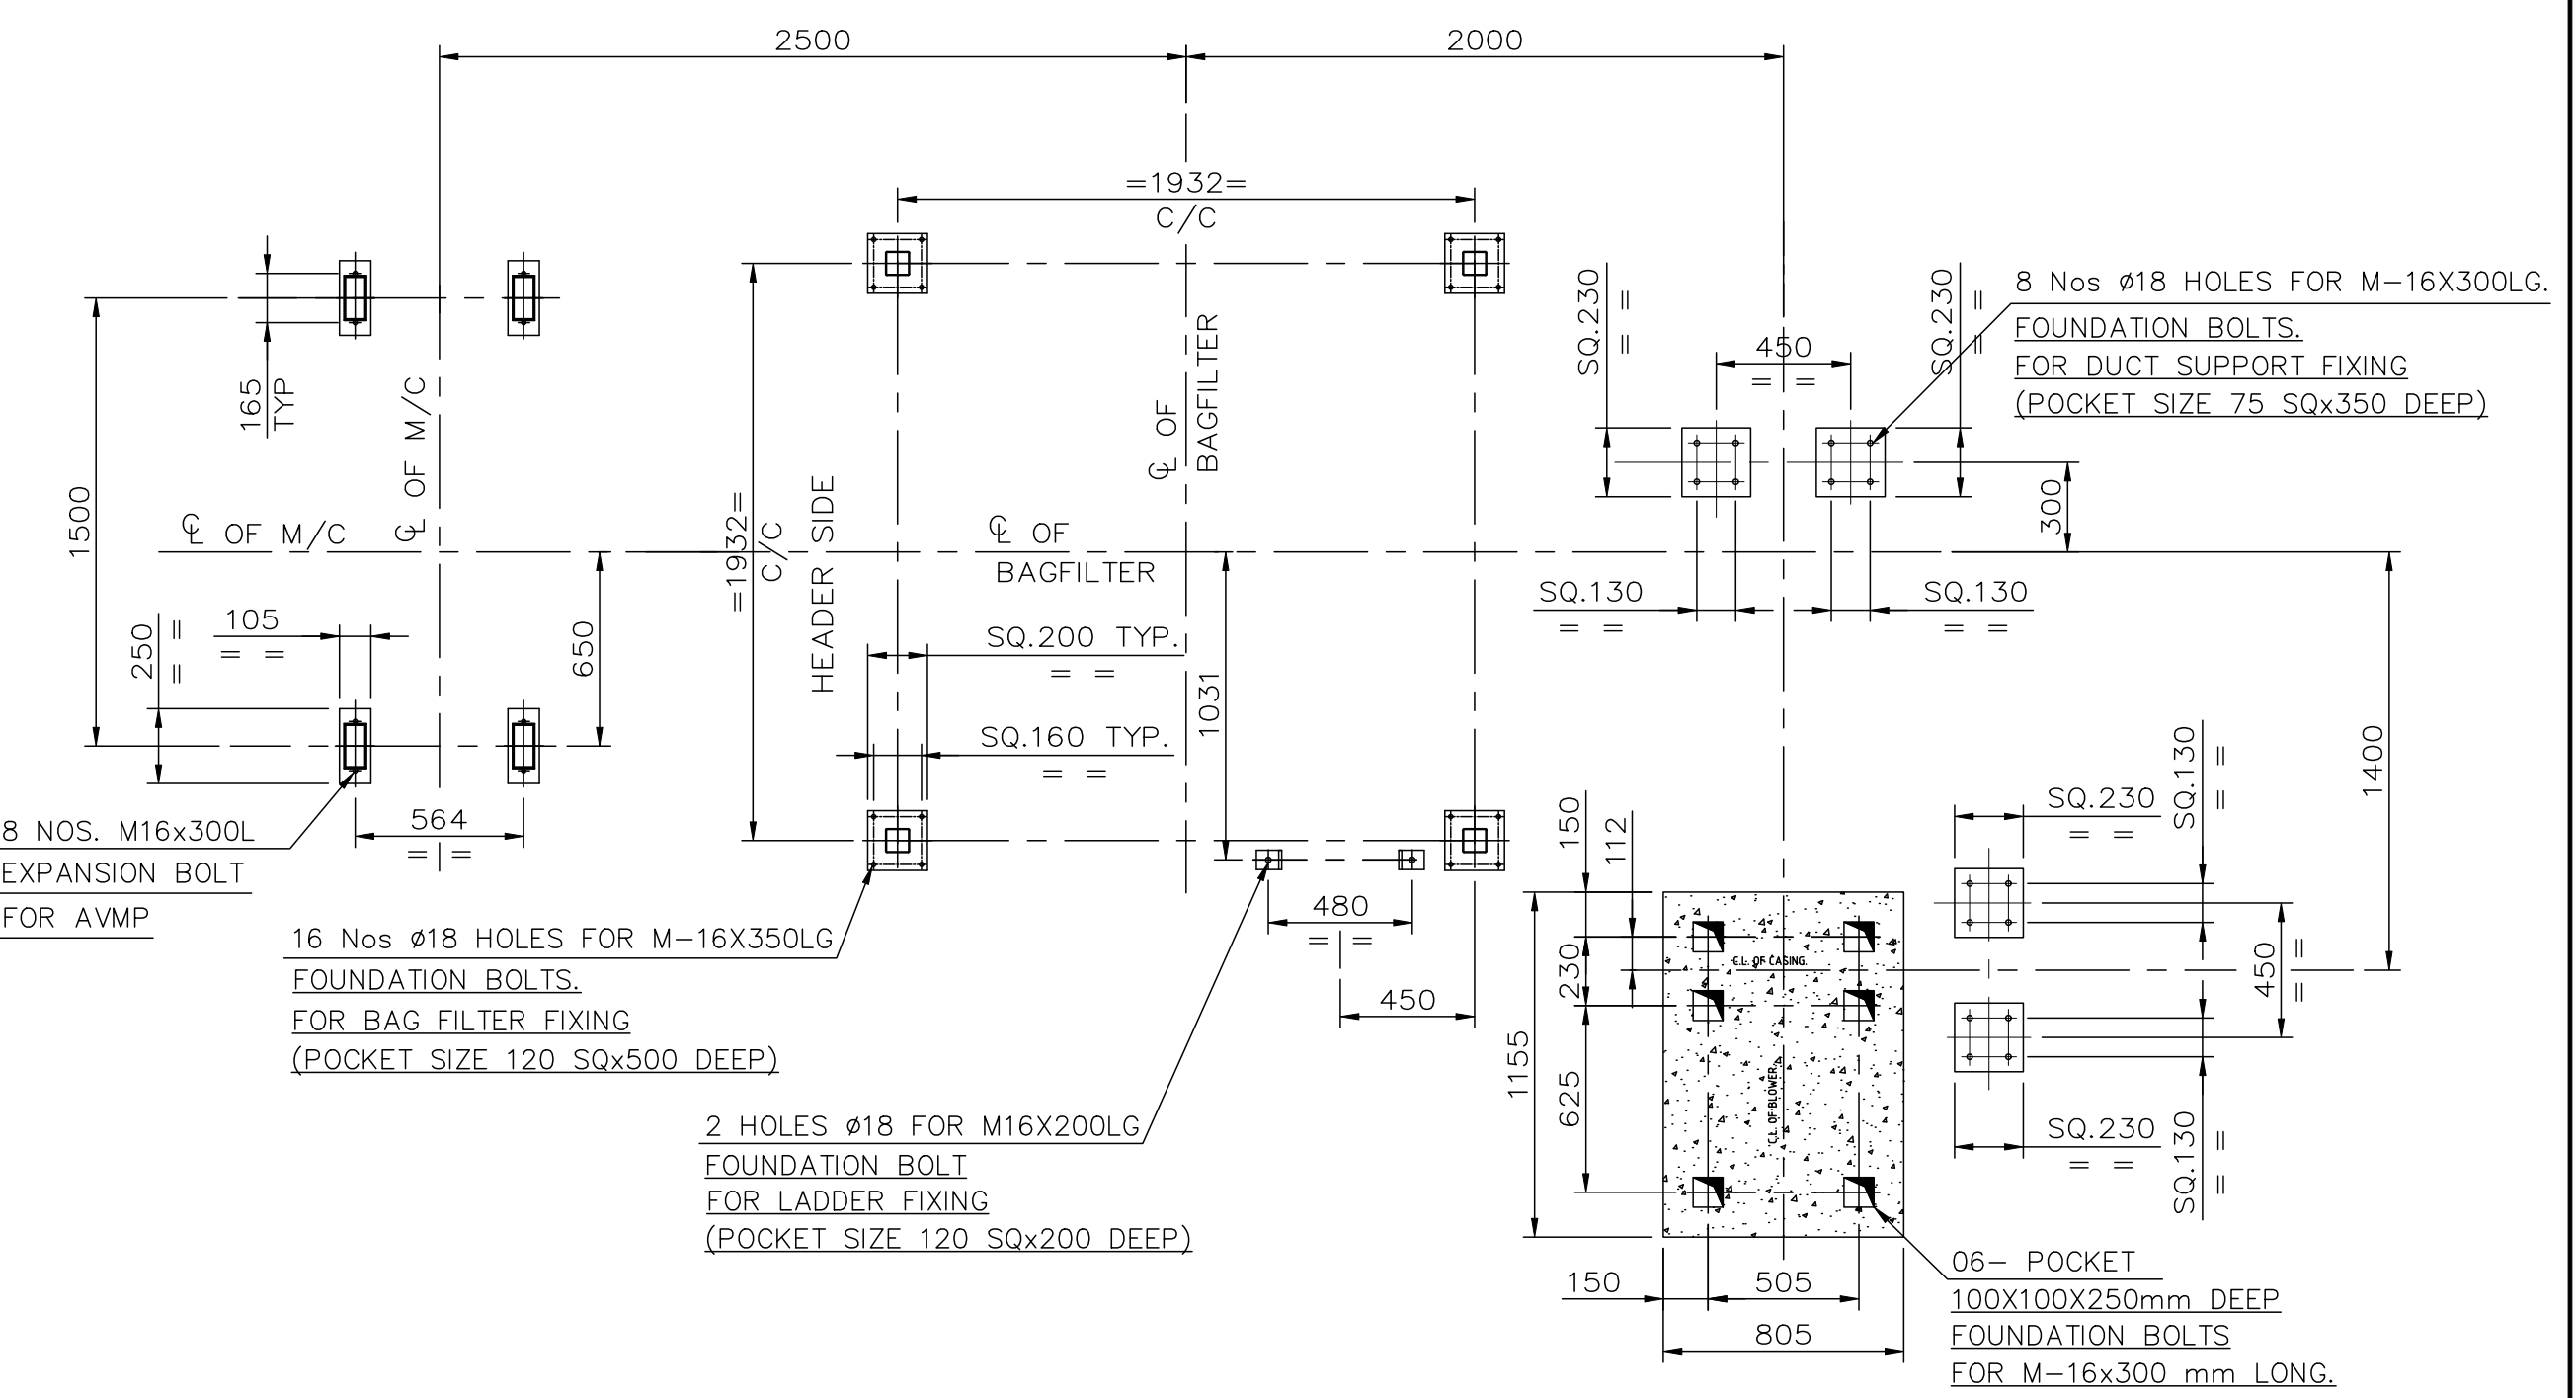

FOUNDATION PLAN @EL.+100 MM LVL.
(EXCEPT MILL)

EQUIPMENT	LOAD IN KG.	
	STATIC	OPERATING
30ACM	900	2250
BAG FILTER+RAL AL200	2500	3500
FAN	615	800

DESIGN DATA		
MATERIAL	:-	CHANA DAL (gram flour)
FEED SIZE	:-	SPILT DAL
CAPACITY	:-	500-700 kg/hr
BULK DENSITY	:-	800-900 kg/m ³
FINAL PRODUCT SIZE	:-	95% (-) 100 to 120 mesh BSS

OPTION-3

- NOTES:-
- # ALL DIMENSIONS ARE IN MM UNLESS NOTED.
 - # DO NOT SCALE THE DRAWING.
 - # IF IN DOUBT, PLEASE ASK.
 - # ALL DUCTING TO BE SUPPORTED BY CLIENT SUITABLY AT SITE.
 - * # COMPRESSED AIR REQD. 17NM³/Hr CLEAN DRY & OIL FREE COMPRESSED TO 6 TO 8kg/cm²g TO BE ARRANGED BY CLIENT.
 - # ALL MOTORS ARE SUITABLE TO 3Ph, 415V ±10%, 50Hz ±5% SUPPLY WITH IP-55 ENCLOSURE, F-CLASS INSULATION, 45° AMBIENT
 - # GASKET - WHITE NEOPRENE RUBBER FOOD GRADE
 - # PAINT SPECIFICATION—COAT 1— EPOXY GREY EP8214 PRIMER W HARDENER COAT 2 — PU WHITE RAL9003 GL W HARDENER.

SR.No	PART No.	QTY	DESCRIPTION	MATERIAL	SIZE	REMARK
12		1	DUCTING	MS		
11		1	MOTOR FOR FAN(B-3 MOUNTING)	STD	25HP	
10		1	FAN WITH SILENCER	MS		
9		1	GEARED MOTOR FOR RAL(B-6 MOUNTING)	STD	0.5HP	
8		1	RAL BELOW BAG FILTER	CI/MS	AL-200	
7		1	BAG FILTER TRL	MS	49H-8 CYLTRL	
6		1	CLASSIFIER MOTOR (V-1 MOUNTING)	STD	7.5HP	
5		1	MAIN MOTOR (V1 MOUNTING)	STD	30HP	
4		1	MILL	CI/MS	30ACM	
3		1	GEARED MOTOR FOR RAL(B-6 MOUNTING)	STD	0.5HP	
2		1	RAL (FEED)	CI/MS	AL-200	
1		1	FEED HOPPER	MS		

CLIENT	--
CONSULTANT	--
RIECO'S S.O.No.	--
CLIENT'S P.O.No.	--

	RIECO INDUSTRIES LTD. 1162/2 SHIVAJINAGAR,BEHIND OBSERVATORY,PUNE-411 005 (INDIA)		SIGN	DATE		
				D	M	Y
TITLE	<u>30 ACM PLANT LAYOUT</u>	DRAWN	SRK	05	11	2025
		CHECKED	NSP	05	11	2025
		APPROVED	NSP	05	11	2025

REFERENCE DRG. No.		SCALE	DRAWING No	REV.	SHEET
REPLACES DRG. No.		1:25	Axxxxxxx	0	1 OF 1

REV	ZONE	DATE	DESCRIPTION	DRAWN	CHECK

UNSPECIFIED DEVIATIONS		FABRICATION	ALL DIMENSION ARE IN MM.	
LINEAR DIMENSION			DEBUR CORNERS 0.3x45°	
RANGE		MACHINING	UNSPECIFIED CHAMFERS 0.5x45°	
5-25			DO NOT SCALE IF IN DOUBT. ASK.	
25-50		FABRICATION	PROPRIETARY AND CONFIDENTIAL THE INFORMATION CONTAINED IN THIS DRAWING IS THE SOLE PROPERTY OF RIECO INDUSTRIES LTD. ANY REPRODUCTION IN PART OR AS A WHOLE WITHOUT PERMISSION OF THE WRITTEN RIECO INDUSTRIES LTD. IS PROHIBITED.	
50-125			PROPRIETARY AND CONFIDENTIAL THE INFORMATION CONTAINED IN THIS DRAWING IS THE SOLE PROPERTY OF RIECO INDUSTRIES LTD. ANY REPRODUCTION IN PART OR AS A WHOLE WITHOUT PERMISSION OF THE WRITTEN RIECO INDUSTRIES LTD. IS PROHIBITED.	
125-250		FABRICATION	PROPRIETARY AND CONFIDENTIAL THE INFORMATION CONTAINED IN THIS DRAWING IS THE SOLE PROPERTY OF RIECO INDUSTRIES LTD. ANY REPRODUCTION IN PART OR AS A WHOLE WITHOUT PERMISSION OF THE WRITTEN RIECO INDUSTRIES LTD. IS PROHIBITED.	
250-500			PROPRIETARY AND CONFIDENTIAL THE INFORMATION CONTAINED IN THIS DRAWING IS THE SOLE PROPERTY OF RIECO INDUSTRIES LTD. ANY REPRODUCTION IN PART OR AS A WHOLE WITHOUT PERMISSION OF THE WRITTEN RIECO INDUSTRIES LTD. IS PROHIBITED.	
500-1000		FABRICATION	PROPRIETARY AND CONFIDENTIAL THE INFORMATION CONTAINED IN THIS DRAWING IS THE SOLE PROPERTY OF RIECO INDUSTRIES LTD. ANY REPRODUCTION IN PART OR AS A WHOLE WITHOUT PERMISSION OF THE WRITTEN RIECO INDUSTRIES LTD. IS PROHIBITED.	
9223372036854775808000-1844674407370955161709568000		FABRICATION	PROPRIETARY AND CONFIDENTIAL THE INFORMATION CONTAINED IN THIS DRAWING IS THE SOLE PROPERTY OF RIECO INDUSTRIES LTD. ANY REPRODUCTION IN PART OR AS A WHOLE WITHOUT PERMISSION OF THE WRITTEN RIECO INDUSTRIES LTD. IS PROHIBITED.	
1844674407370955161709568000-3689348814741910323419136000			PROPRIETARY AND CONFIDENTIAL THE INFORMATION CONTAINED IN THIS DRAWING IS THE SOLE PROPERTY OF RIECO INDUSTRIES LTD. ANY REPRODUCTION IN PART OR AS A WHOLE WITHOUT PERMISSION OF THE WRITTEN RIECO INDUSTRIES LTD. IS PROHIBITED.	
3689348814741910323419136000-7378697629483820646838272000		FABRICATION	PROPRIETARY AND CONFIDENTIAL THE INFORMATION CONTAINED IN THIS DRAWING IS THE SOLE PROPERTY OF RIECO INDUSTRIES LTD. ANY REPRODUCTION IN PART OR AS A WHOLE WITHOUT PERMISSION OF THE WRITTEN RIECO INDUSTRIES LTD. IS PROHIBITED.	
7378697629483820646838272000-147573952589676412928000			PROPRIETARY AND CONFIDENTIAL THE INFORMATION CONTAINED IN THIS DRAWING IS THE SOLE PROPERTY OF RIECO INDUSTRIES LTD. ANY REPRODUCTION IN PART OR AS A WHOLE WITHOUT PERMISSION OF THE WRITTEN RIECO INDUSTRIES LTD. IS PROHIBITED.	
147573952589676412928000-295147905179352825856000		FABRICATION	PROPRIETARY AND CONFIDENTIAL THE INFORMATION CONTAINED IN THIS DRAWING IS THE SOLE PROPERTY OF RIECO INDUSTRIES LTD. ANY REPRODUCTION IN PART OR AS A WHOLE WITHOUT PERMISSION OF THE WRITTEN RIECO INDUSTRIES LTD. IS PROHIBITED.	
295147905179352825856000-590295810358705651712000			PROPRIETARY AND CONFIDENTIAL THE INFORMATION CONTAINED IN THIS DRAWING IS THE SOLE PROPERTY OF RIECO INDUSTRIES LTD. ANY REPRODUCTION IN PART OR AS A WHOLE WITHOUT PERMISSION OF THE WRITTEN RIECO INDUSTRIES LTD. IS PROHIBITED.	
590295810358705651712000-1180591620717411303424000		FABRICATION	PROPRIETARY AND CONFIDENTIAL THE INFORMATION CONTAINED IN THIS DRAWING IS THE SOLE PROPERTY OF RIECO INDUSTRIES LTD. ANY REPRODUCTION IN PART OR AS A WHOLE WITHOUT PERMISSION OF THE WRITTEN RIECO INDUSTRIES LTD. IS PROHIBITED.	
1180591620717411303424000-2361183241434822606848000			PROPRIETARY AND CONFIDENTIAL THE INFORMATION CONTAINED IN THIS DRAWING IS THE SOLE PROPERTY OF RIECO INDUSTRIES LTD. ANY REPRODUCTION IN PART OR AS A WHOLE WITHOUT PERMISSION OF THE WRITTEN RIECO INDUSTRIES LTD. IS PROHIBITED.	
1208925819614629174706176000-241785163922925834941232000			PROPRIETARY AND CONFIDENTIAL THE INFORMATION CONTAINED IN THIS DRAWING IS THE SOLE PROPERTY OF RIECO INDUSTRIES LTD. ANY REPRODUCTION IN PART OR AS A WHOLE WITHOUT PERMISSION OF THE WRITTEN RIECO INDUSTRIES LTD. IS PROHIBITED.	
241785163922925834941232000-483570327845851669882464000		FABRICATION	PROPRIETARY AND CONFIDENTIAL THE INFORMATION CONTAINED IN THIS DRAWING IS THE SOLE PROPERTY OF RIECO INDUSTRIES LTD. ANY REPRODUCTION IN PART OR AS A WHOLE WITHOUT PERMISSION OF THE WRITTEN RIECO INDUSTRIES LTD. IS PROHIBITED.	
483570327845851669882464000-967140655691703339764928000			PROPRIETARY AND CONFIDENTIAL THE INFORMATION CONTAINED IN THIS DRAWING IS THE SOLE PROPERTY OF RIECO INDUSTRIES LTD. ANY REPRODUCTION IN PART OR AS A WHOLE WITHOUT PERMISSION OF THE WRITTEN RIECO INDUSTRIES LTD. IS PROHIBITED.	
967140655691703339764928000-1934281311383406679529856000		FABRICATION	PROPRIETARY AND CONFIDENTIAL THE INFORMATION CONTAINED IN THIS DRAWING IS THE SOLE PROPERTY OF RIECO INDUSTRIES LTD. ANY REPRODUCTION IN PART OR AS A WHOLE WITHOUT PERMISSION OF THE WRITTEN RIECO INDUSTRIES LTD. IS PROHIBITED.	
1934281311383406679529856000-3868562622766813359059712000			PROPRIETARY AND CONFIDENTIAL THE INFORMATION CONTAINED IN THIS DRAWING IS THE SOLE PROPERTY OF RIECO INDUSTRIES LTD. ANY REPRODUCTION IN PART OR AS A WHOLE WITHOUT PERMISSION OF THE WRITTEN RIECO INDUSTRIES LTD. IS PROHIBITED.	
3868562622766813359059712000-7737125245533626718119424000		FABRICATION	PROPRIETARY AND CONFIDENTIAL THE INFORMATION CONTAINED IN THIS DRAWING IS THE SOLE PROPERTY OF RIECO INDUSTRIES LTD. ANY REPRODUCTION IN PART OR AS A WHOLE WITHOUT PERMISSION OF THE WRITTEN RIECO INDUSTRIES LTD. IS PROHIBITED.	
7737125245533626718119424000-154742504910672534362384000			PROPRIETARY AND CONFIDENTIAL THE INFORMATION CONTAINED IN THIS DRAWING IS THE SOLE PROPERTY OF RIECO INDUSTRIES LTD. ANY REPRODUCTION IN PART OR AS A WHOLE WITHOUT PERMISSION OF THE WRITTEN RIECO INDUSTRIES LTD. IS PROHIBITED.	
154742504910672534362384000-309485009821345068724768000		FABRICATION	PROPRIETARY AND CONFIDENTIAL THE INFORMATION CONTAINED IN THIS DRAWING IS THE SOLE PROPERTY OF RIECO INDUSTRIES LTD. ANY REPRODUCTION IN PART OR AS A WHOLE WITHOUT PERMISSION OF THE WRITTEN RIECO INDUSTRIES LTD. IS PROHIBITED.	
309485009821345068724768000-618970019642690137449536000			PROPRIETARY AND CONFIDENTIAL THE INFORMATION CONTAINED IN THIS DRAWING IS THE SOLE PROPERTY OF RIECO INDUSTRIES LTD. ANY REPRODUCTION IN PART OR AS A WHOLE WITHOUT PERMISSION OF THE WRITTEN RIECO INDUSTRIES LTD. IS PROHIBITED.	
618970019642690137449536000-1237940039285380274899072000		FABRICATION	PROPRIETARY AND CONFIDENTIAL THE INFORMATION CONTAINED IN THIS DRAWING IS THE SOLE PROPERTY OF RIECO INDUSTRIES LTD. ANY REPRODUCTION IN PART OR AS A WHOLE WITHOUT PERMISSION OF THE WRITTEN RIECO INDUSTRIES LTD. IS PROHIBITED.	
1237940039285380274899072000-2475880078570760549798144000			PROPRIETARY AND CONFIDENTIAL THE INFORMATION CONTAINED IN THIS DRAWING IS THE SOLE PROPERTY OF RIECO INDUSTRIES LTD. ANY REPRODUCTION IN PART OR AS A WHOLE WITHOUT PERMISSION OF THE WRITTEN RIECO INDUSTRIES LTD. IS PROHIBITED.	
2475880078570760549798144000-4951760157141521099596288000		FABRICATION	PROPRIETARY AND CONFIDENTIAL THE INFORMATION CONTAINED IN THIS DRAWING IS THE SOLE PROPERTY OF RIECO INDUSTRIES LTD. ANY REPRODUCTION IN PART OR AS A WHOLE WITHOUT PERMISSION OF THE WRITTEN RIECO INDUSTRIES LTD. IS PROHIBITED.	
4951760157141521099596288000-9903520314283042199192576000			PROPRIETARY AND CONFIDENTIAL THE INFORMATION CONTAINED IN THIS DRAWING IS THE SOLE PROPERTY OF RIECO INDUSTRIES LTD. ANY REPRODUCTION IN PART OR AS A WHOLE WITHOUT PERMISSION OF THE WRITTEN RIECO INDUSTRIES LTD. IS PROHIBITED.	
9903520314283042199192576000-19807040628566084398385216000		FABRICATION	PROPRIETARY AND CONFIDENTIAL THE INFORMATION CONTAINED IN THIS DRAWING IS THE SOLE PROPERTY OF RIECO INDUSTRIES LTD. ANY REPRODUCTION IN PART OR AS A WHOLE WITHOUT PERMISSION OF THE WRITTEN RIECO INDUSTRIES LTD. IS PROHIBITED.	
19807040628566084398385216000-39614081257132168796770432000			PROPRIETARY AND CONFIDENTIAL THE INFORMATION CONTAINED IN THIS DRAWING IS THE SOLE PROPERTY OF RIECO INDUSTRIES LTD. ANY REPRODUCTION IN PART OR AS A WHOLE WITHOUT PERMISSION OF THE WRITTEN RIECO INDUSTRIES LTD. IS PROHIBITED.	
39614081257132168796770432000-79228162514264337593540864000		FABRICATION	PROPRIETARY AND CONFIDENTIAL THE INFORMATION CONTAINED IN THIS DRAWING IS THE SOLE PROPERTY OF RIECO INDUSTRIES LTD. ANY REPRODUCTION IN PART OR AS A WHOLE WITHOUT PERMISSION OF THE WRITTEN RIECO INDUSTRIES LTD. IS PROHIBITED.	
79228162514264337593540864000-158456325028528675187081728000			PROPRIETARY AND CONFIDENTIAL THE INFORMATION CONTAINED IN THIS DRAW	